



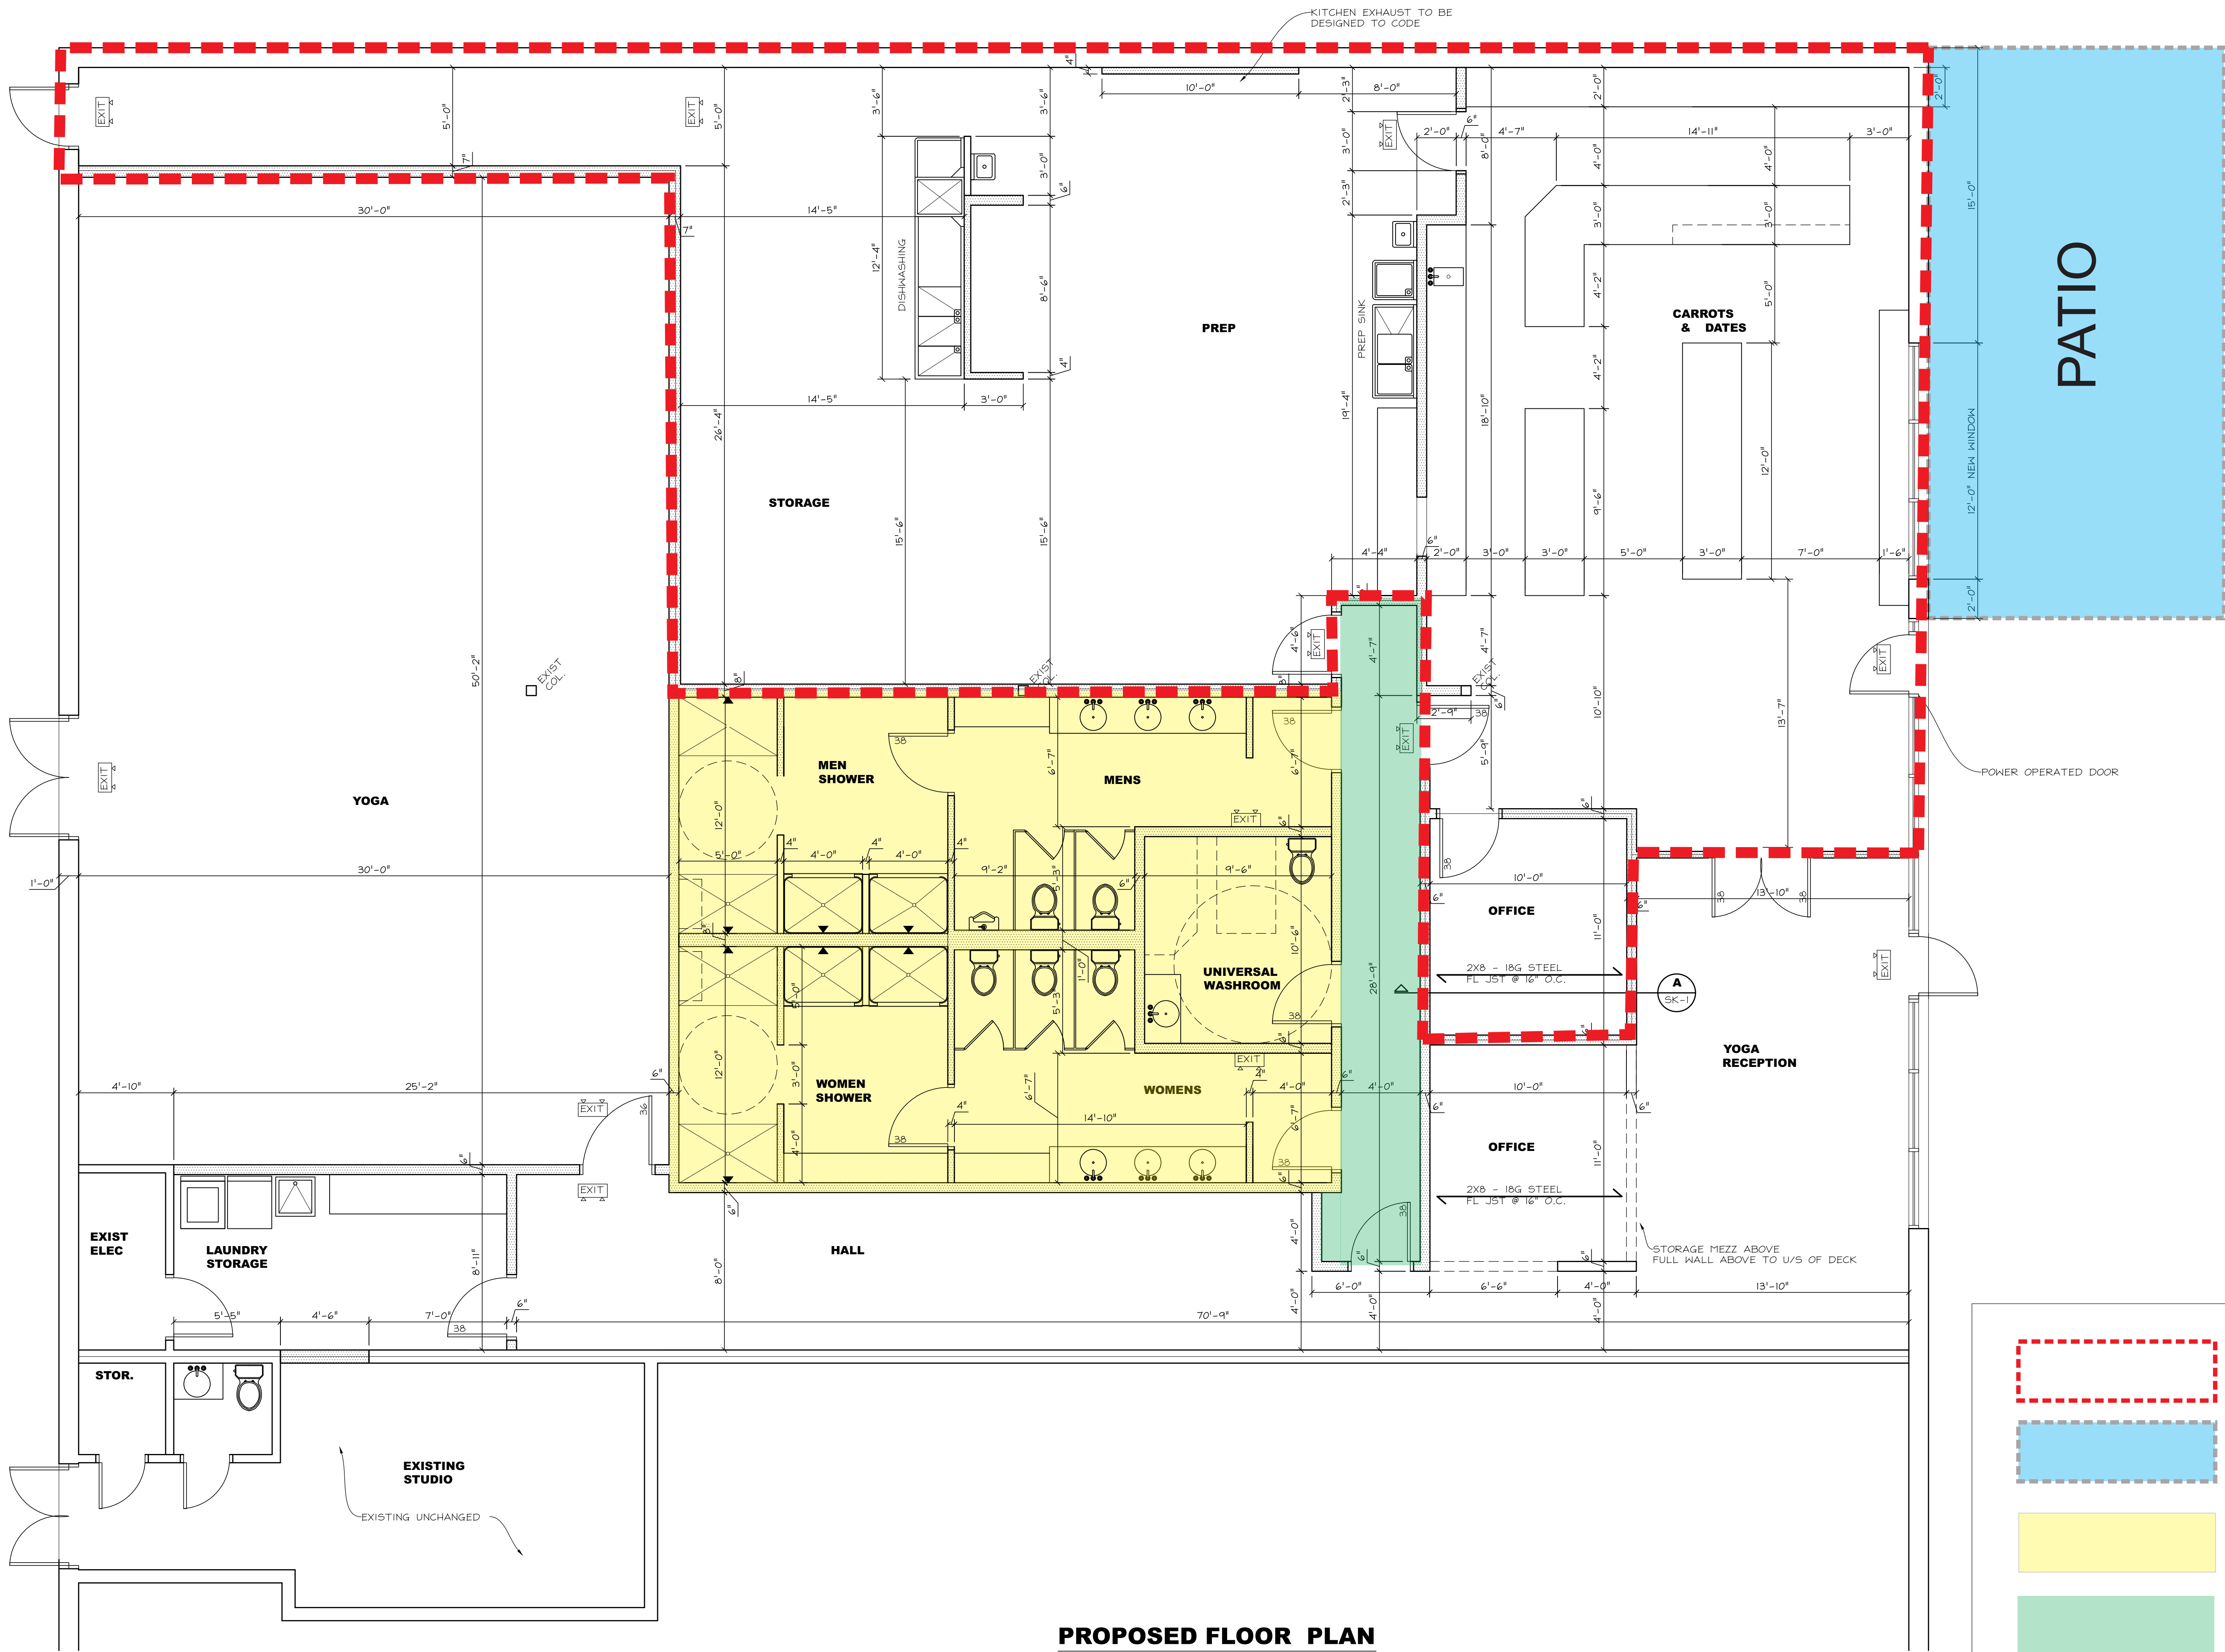

PROPOSED FLOOR PLAN
SCALE: $\frac{1}{4}$ " = 1'-0"

- Available Unit - 2,614 sq. ft.
- Patio
- Common Washrooms
- Common Hall

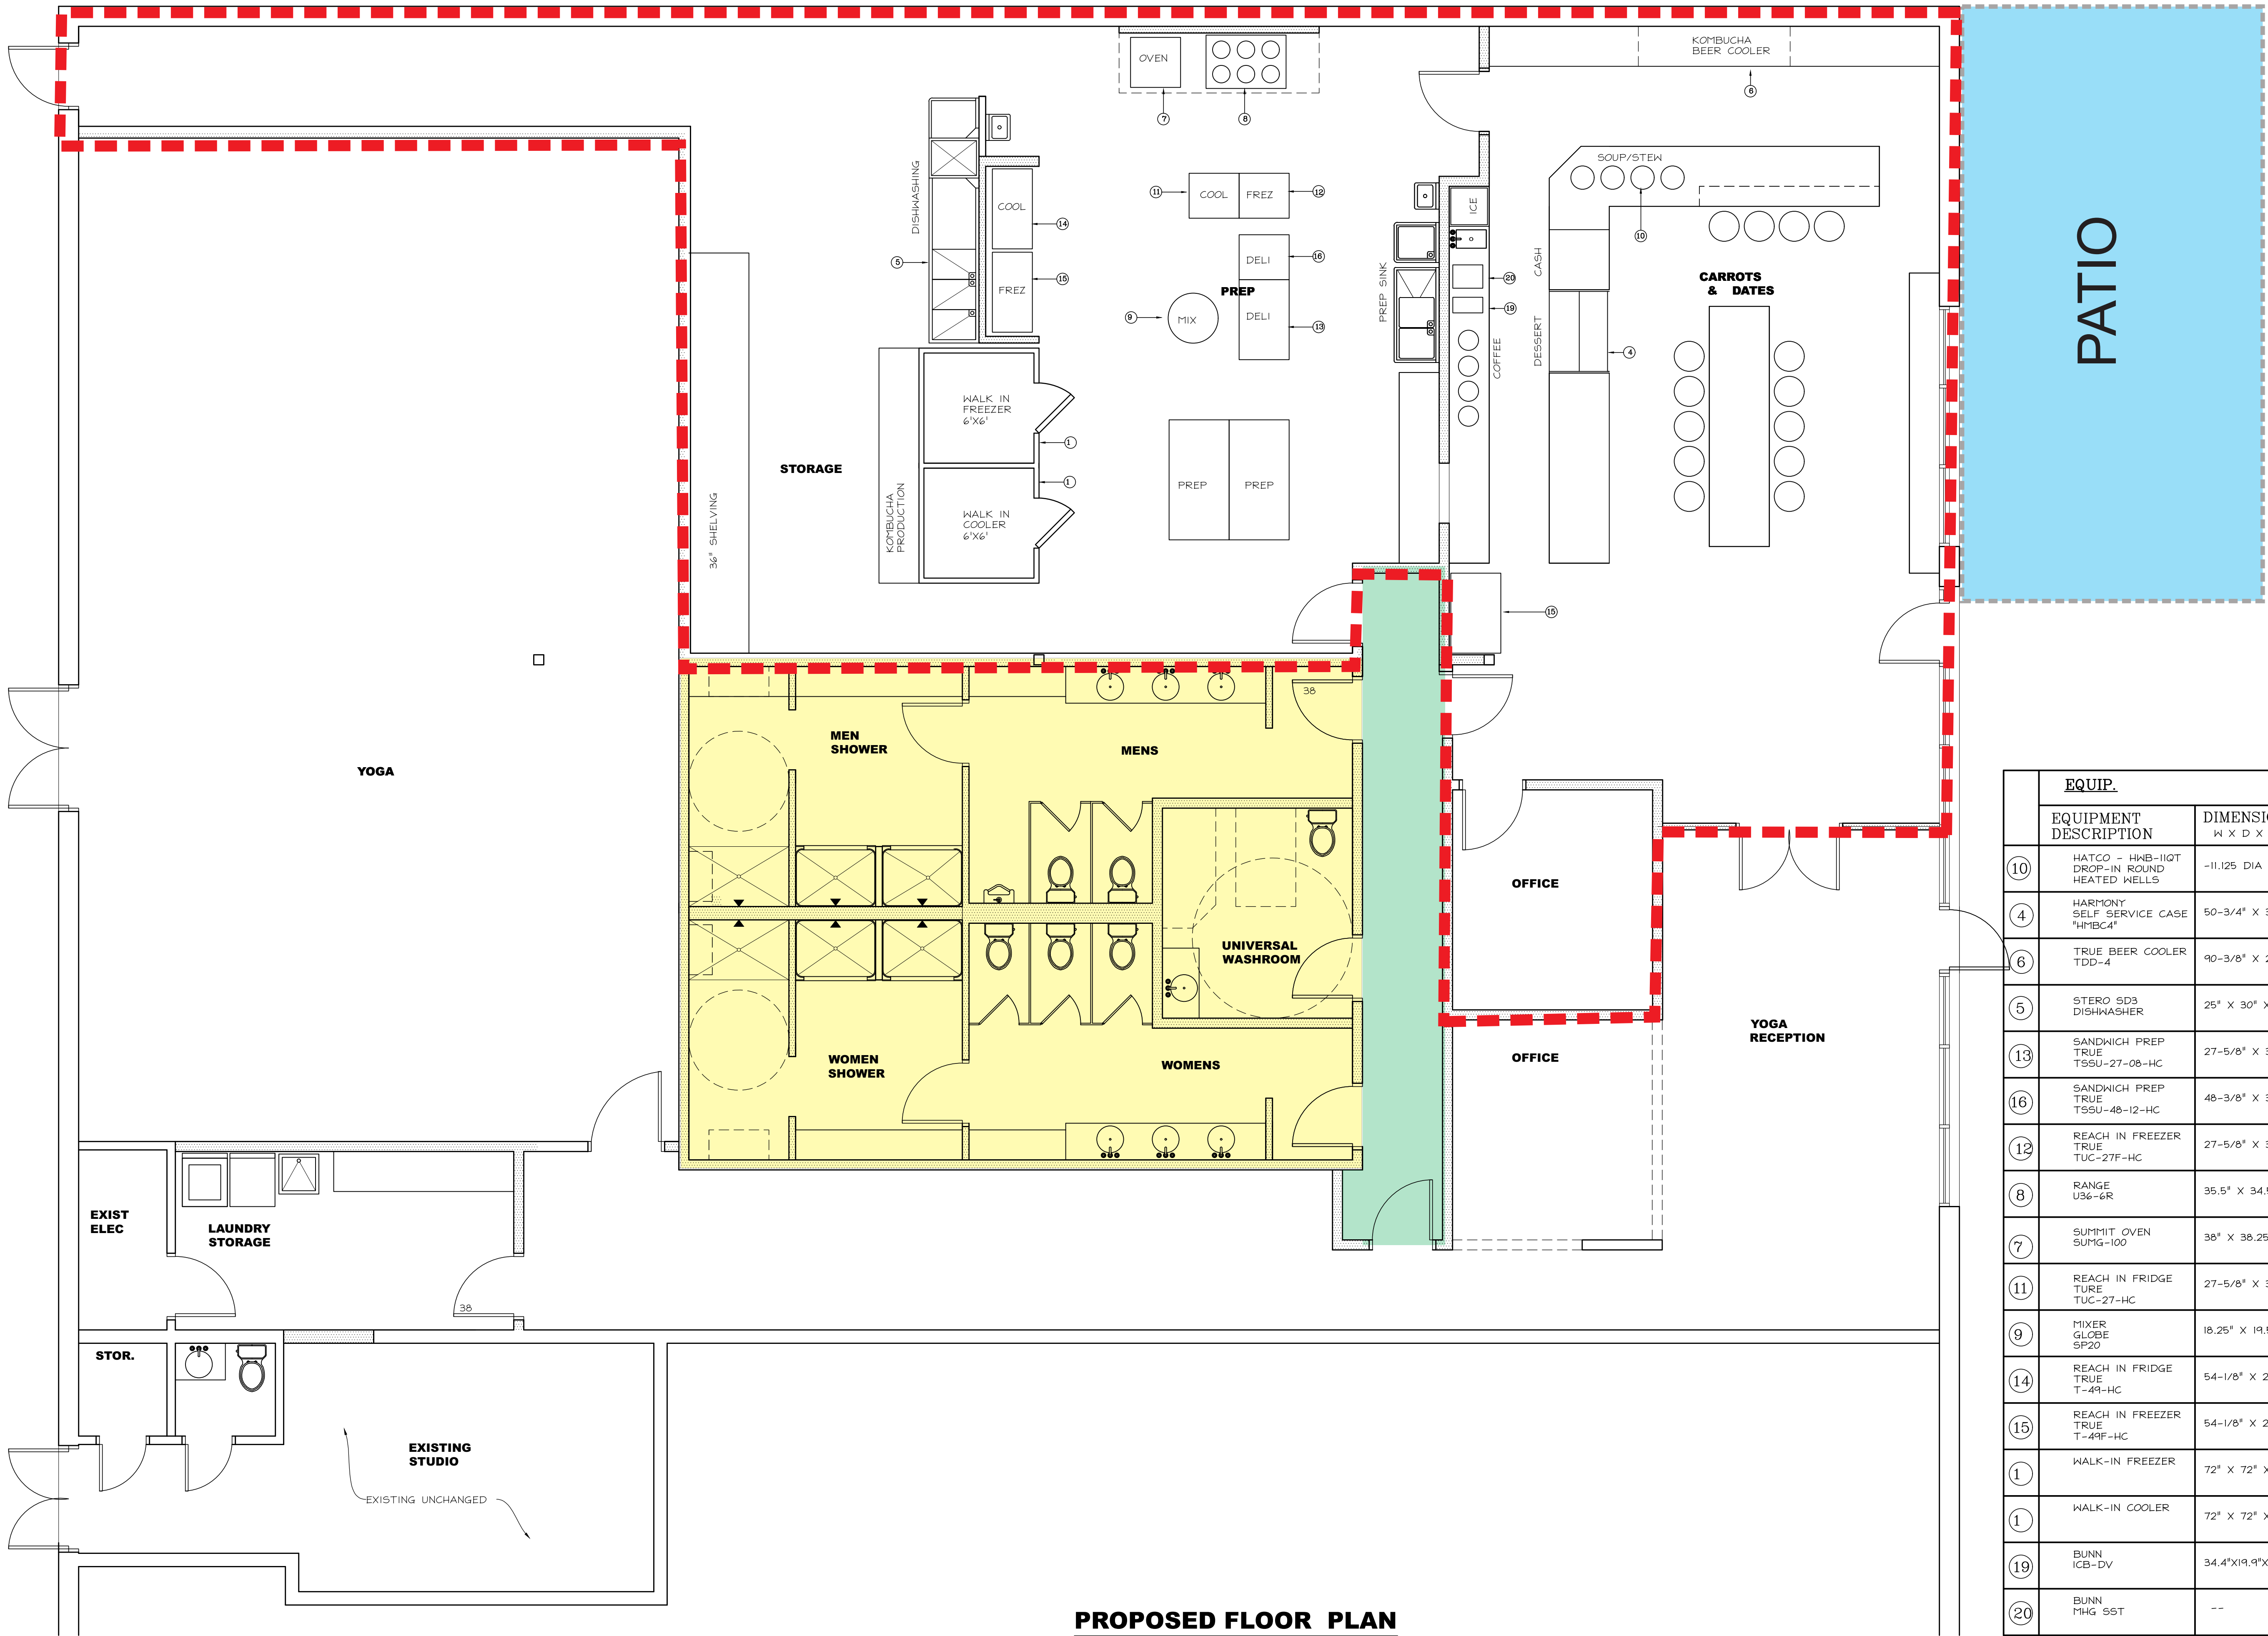


PROPOSED FLOOR PLAN
SCALE: 1/4" = 1'-0"

	EQUIP.				
	EQUIPMENT DESCRIPTION	DIMENSIONS W X D X H	POWER	AMPS	GAS
⑩	HATCO - HMB-11GT DROP-IN ROUND HEATED WELLS	-11.125 DIA X 8.98"	120	4.2	
④	HARMONY SELF SERVICE CASE "HMBc4"	50-3/4" X 34-1/4" X 56-1/4"	120/230	10.5	
⑥	TRUE BEER COOLER TDD-4	40-3/8" X 27-1/8" X 37"	115	9.1	
⑤	STERO SD3 DISHWASHER	25" X 30" X 66.5"	208/240	24.9	
⑬	SANDWICH PREP TRUE TSSU-27-08-HC	27-5/8" X 30-1/8" X 36-3/4"	115	3.5	
⑯	SANDWICH PREP TRUE TSSU-48-12-HC	48-3/8" X 30-1/8" X 36-3/4"	115	5.8	
⑫	REACH IN FREEZER TRUE TUC-27F-HC	27-5/8" X 30-1/8" X 29-3/4"	115	5.8	
⑧	RANGE U36-6R	36.5" X 34.5" X 51"			230
⑦	SUMMIT OVEN SUMG-100	38" X 38.25" X 54-9/16	120	9.8	530
⑪	REACH IN FRIDGE TURE TUC-27-HC	27-5/8" X 30-1/8" X 29-3/4"	115	2.0	
⑨	MIXER GLOBE 9P20	18.25" X 19.5" X 34.5"	115	6.0	
⑭	REACH IN FRIDGE TRUE T-49-HC	54-1/8" X 29-1/2" X 78-3/8"	115	5.4	
⑮	REACH IN FREEZER TRUE T-49F-HC	54-1/8" X 29-1/2" X 78-3/8"	115	9.6	
①	WALK-IN FREEZER	72" X 72" X --	230	9.6	
①	WALK-IN COOLER	72" X 72" X --	115	10.1	
⑰	BUNN ICB-DV	34.4"X19.9"X10	120/240	15/20	
⑳	BUNN MHG SST	--	120	11	



**BROTTO DEVELOPMENT
CORPORATION**

1125 Lesperance Road, Tecumseh
Lesperance Plaza

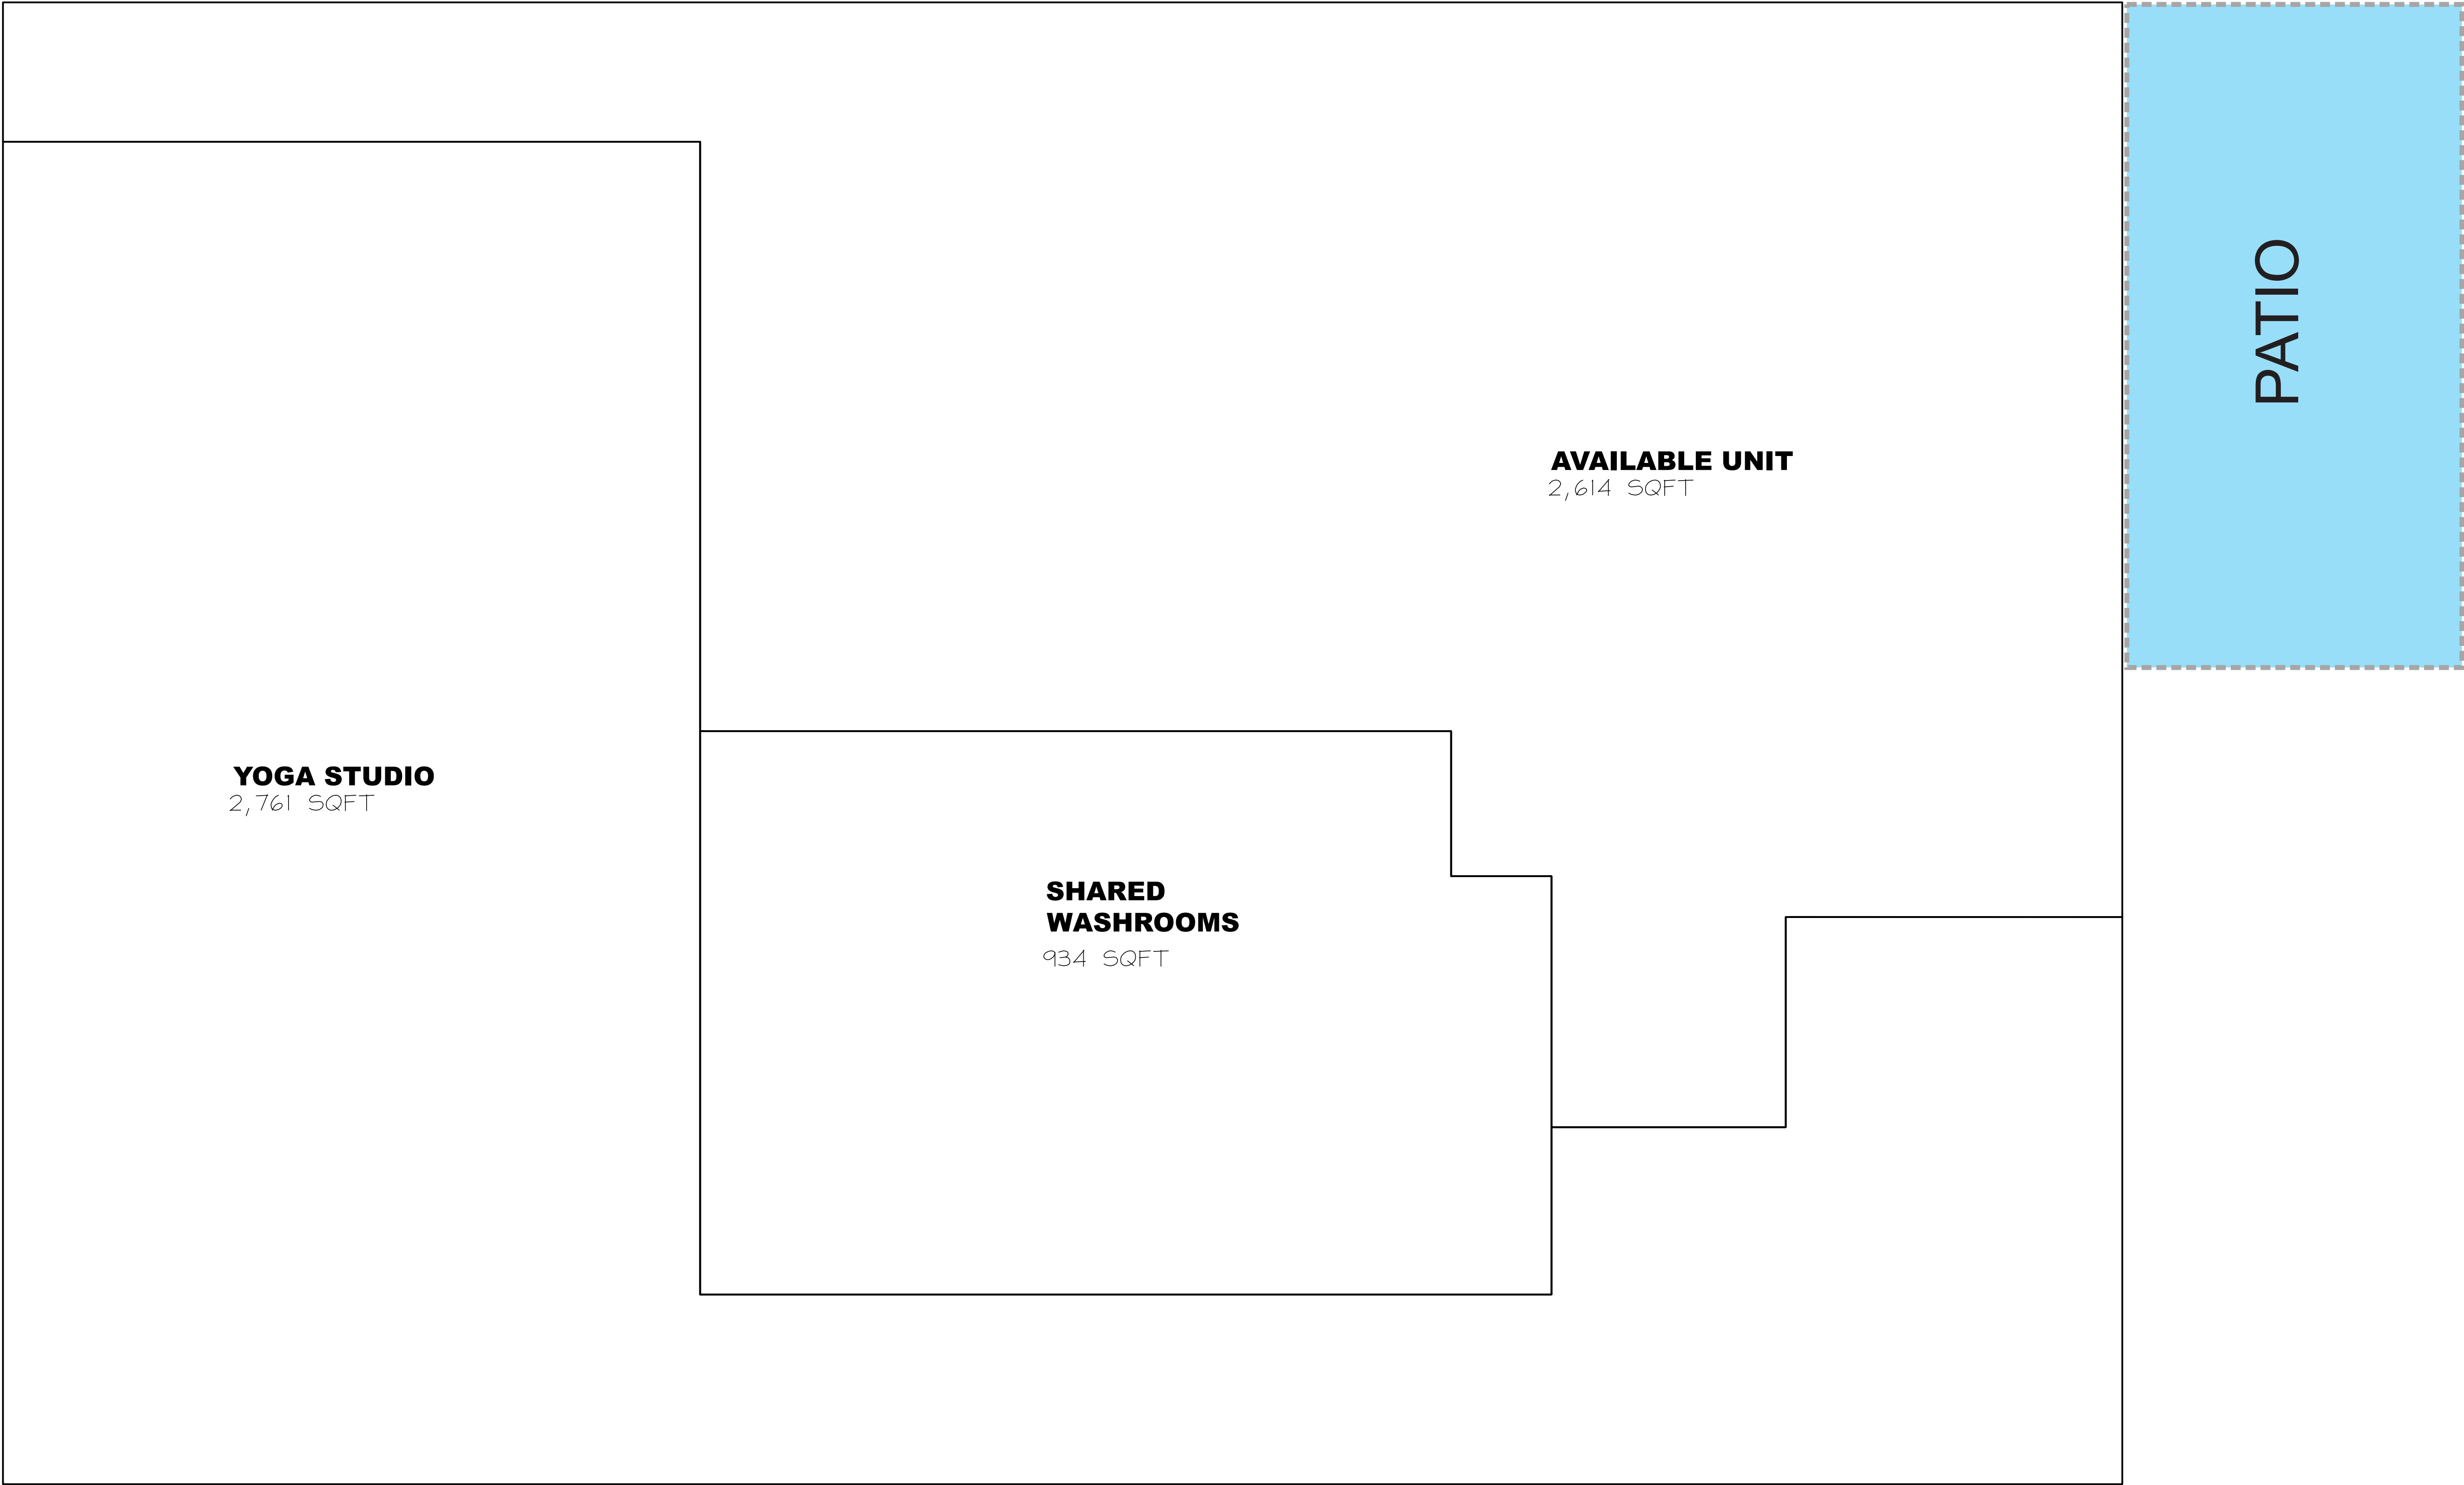

YOGA STUDIO
2,761 SQFT

**SHARED
WASHROOMS**
934 SQFT

AVAILABLE UNIT
2,614 SQFT

PATIO

SQUARE FOOTAGE - LEASE AREA
SCALE: $\frac{1}{4}" = 1'-0"$



**BROTTO DEVELOPMENT
CORPORATION**

1125 Lesperance Road, Tecumseh
Lesperance Plaza