




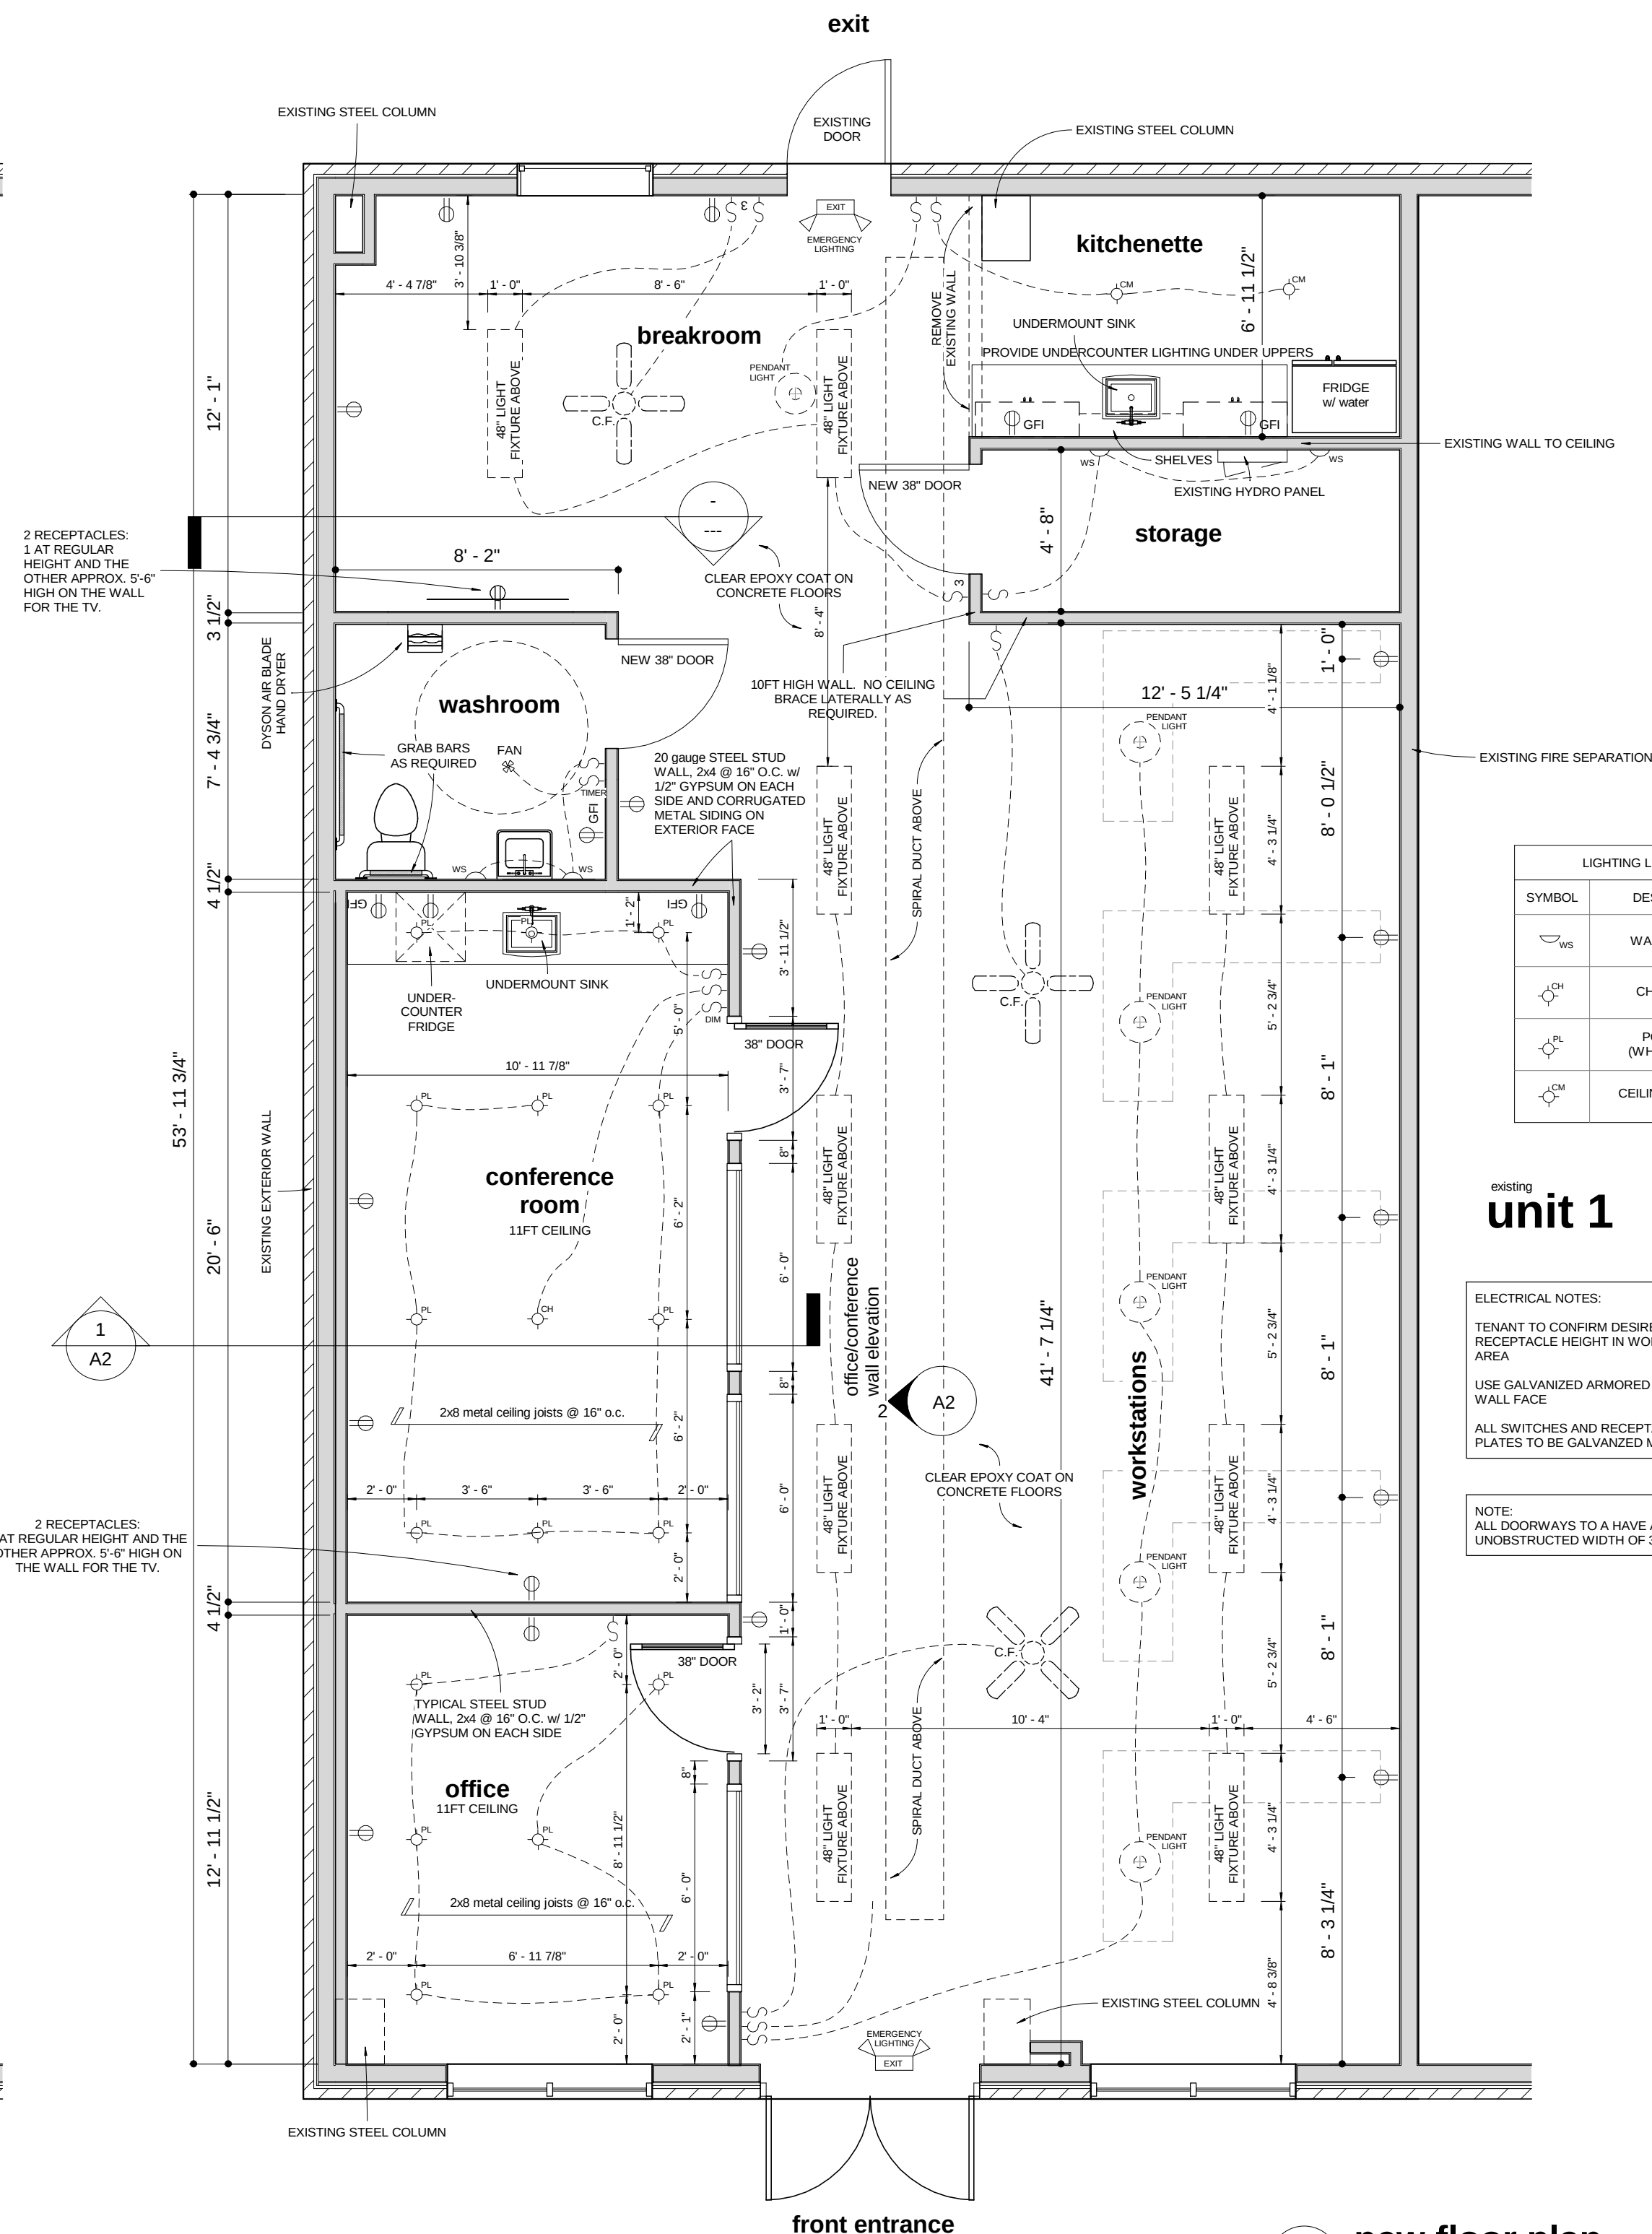


new floor plan

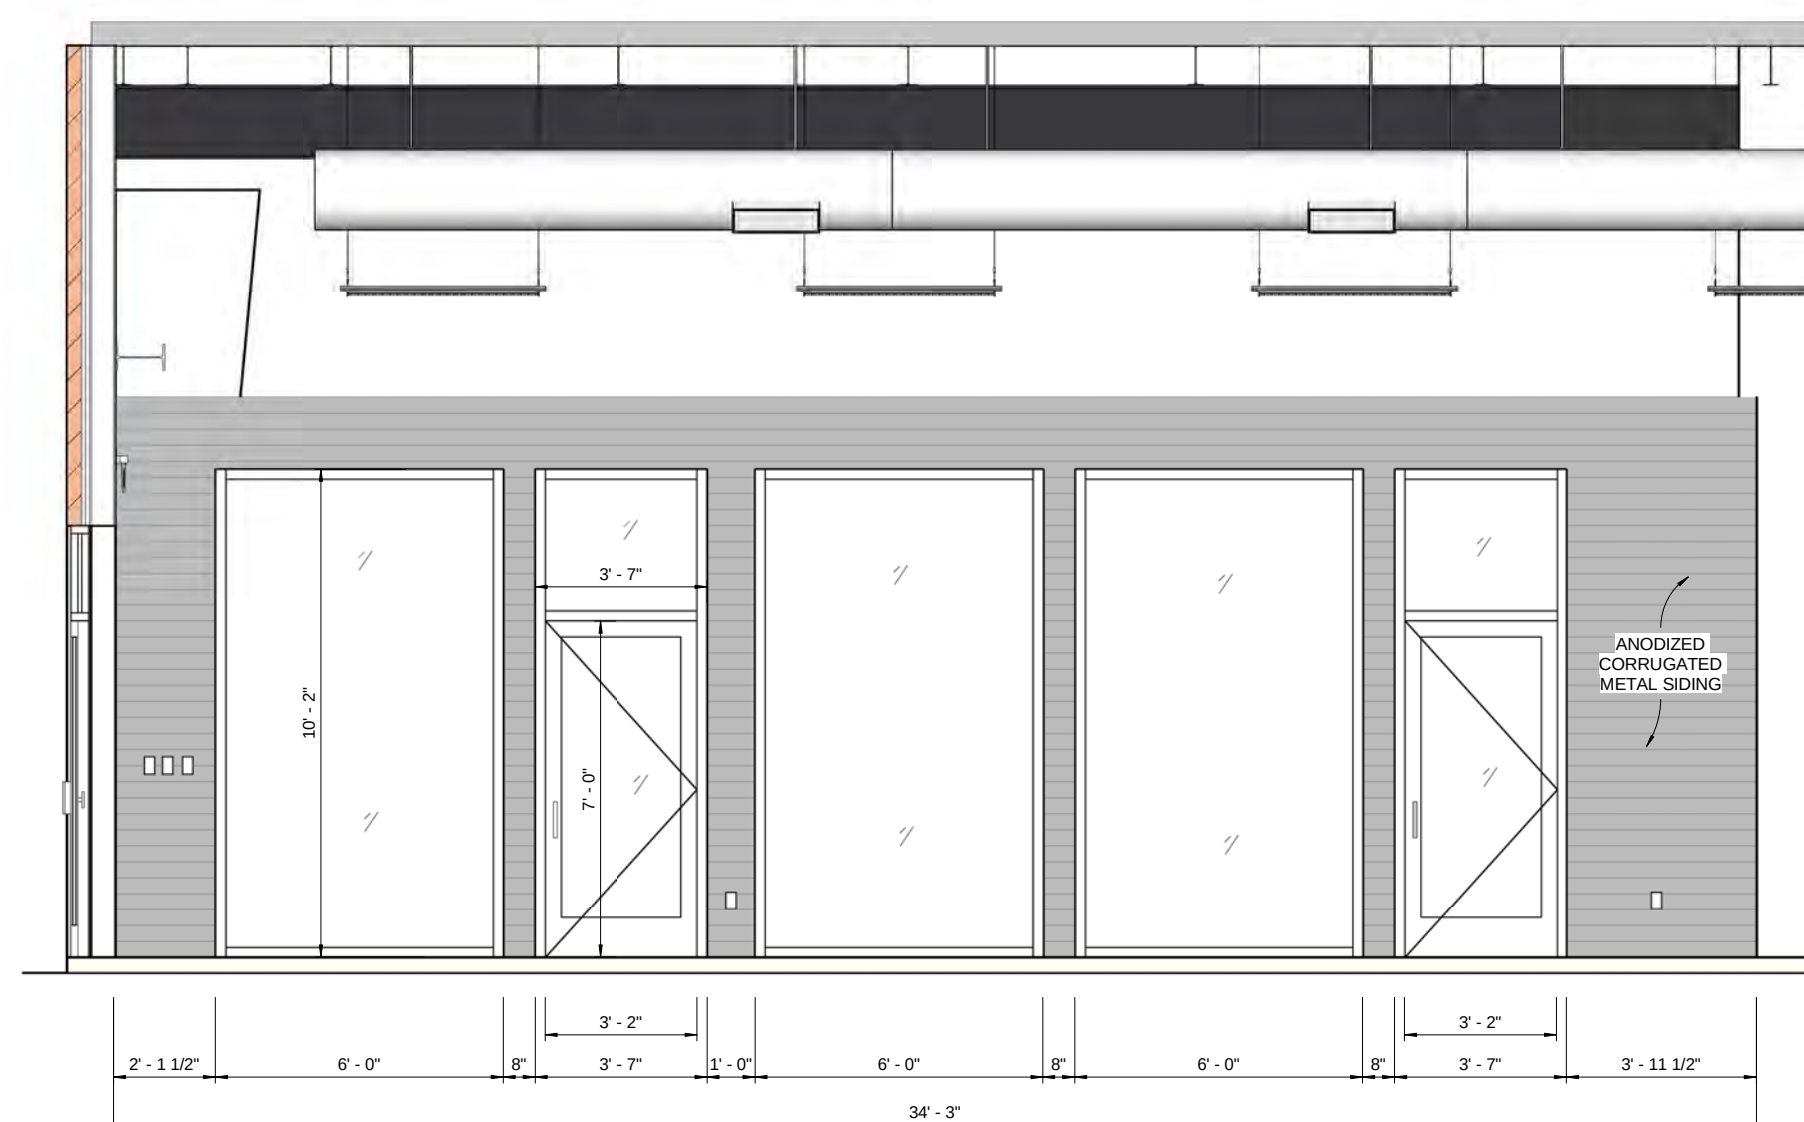

2 office/conference wall elevation
A2 1/4" = 1'-0"

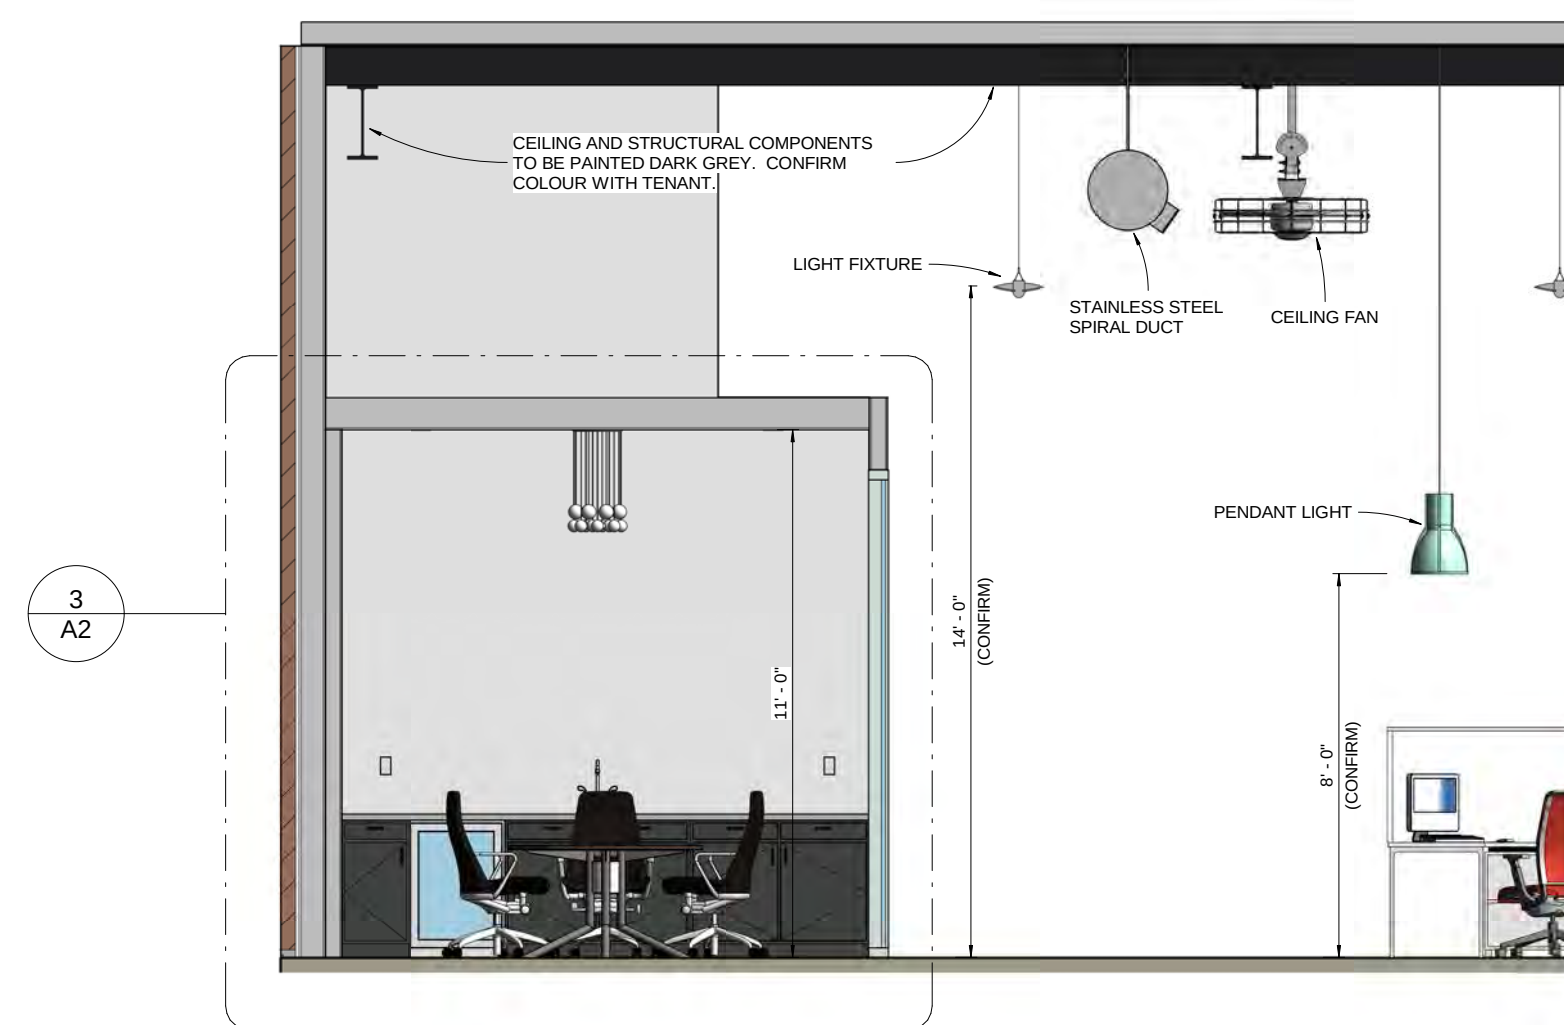

1 section
A2 1/4" = 1'-0"

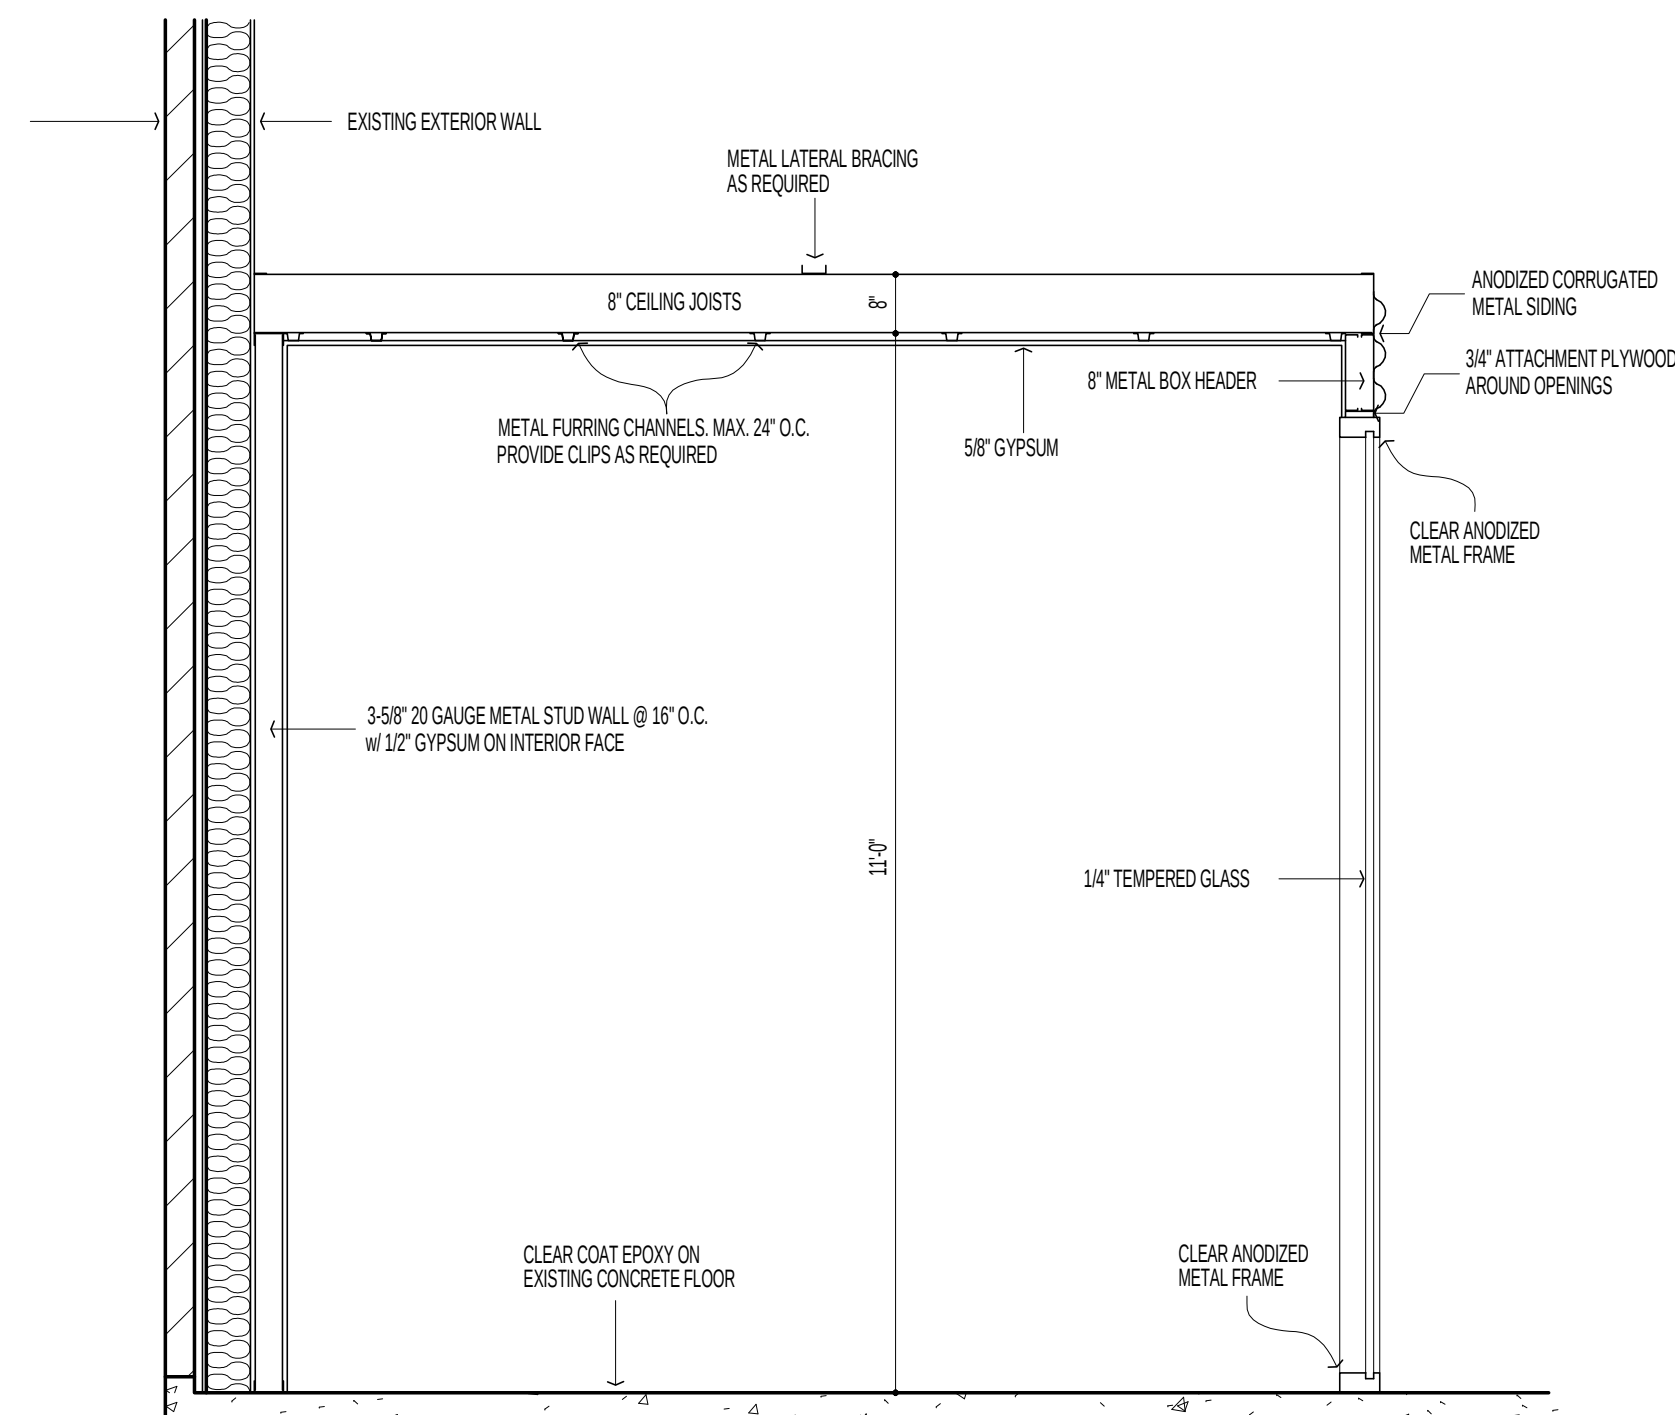

3 section detail
A2 1/2" = 1'-0"